


gate

67 1/2 Fence CL

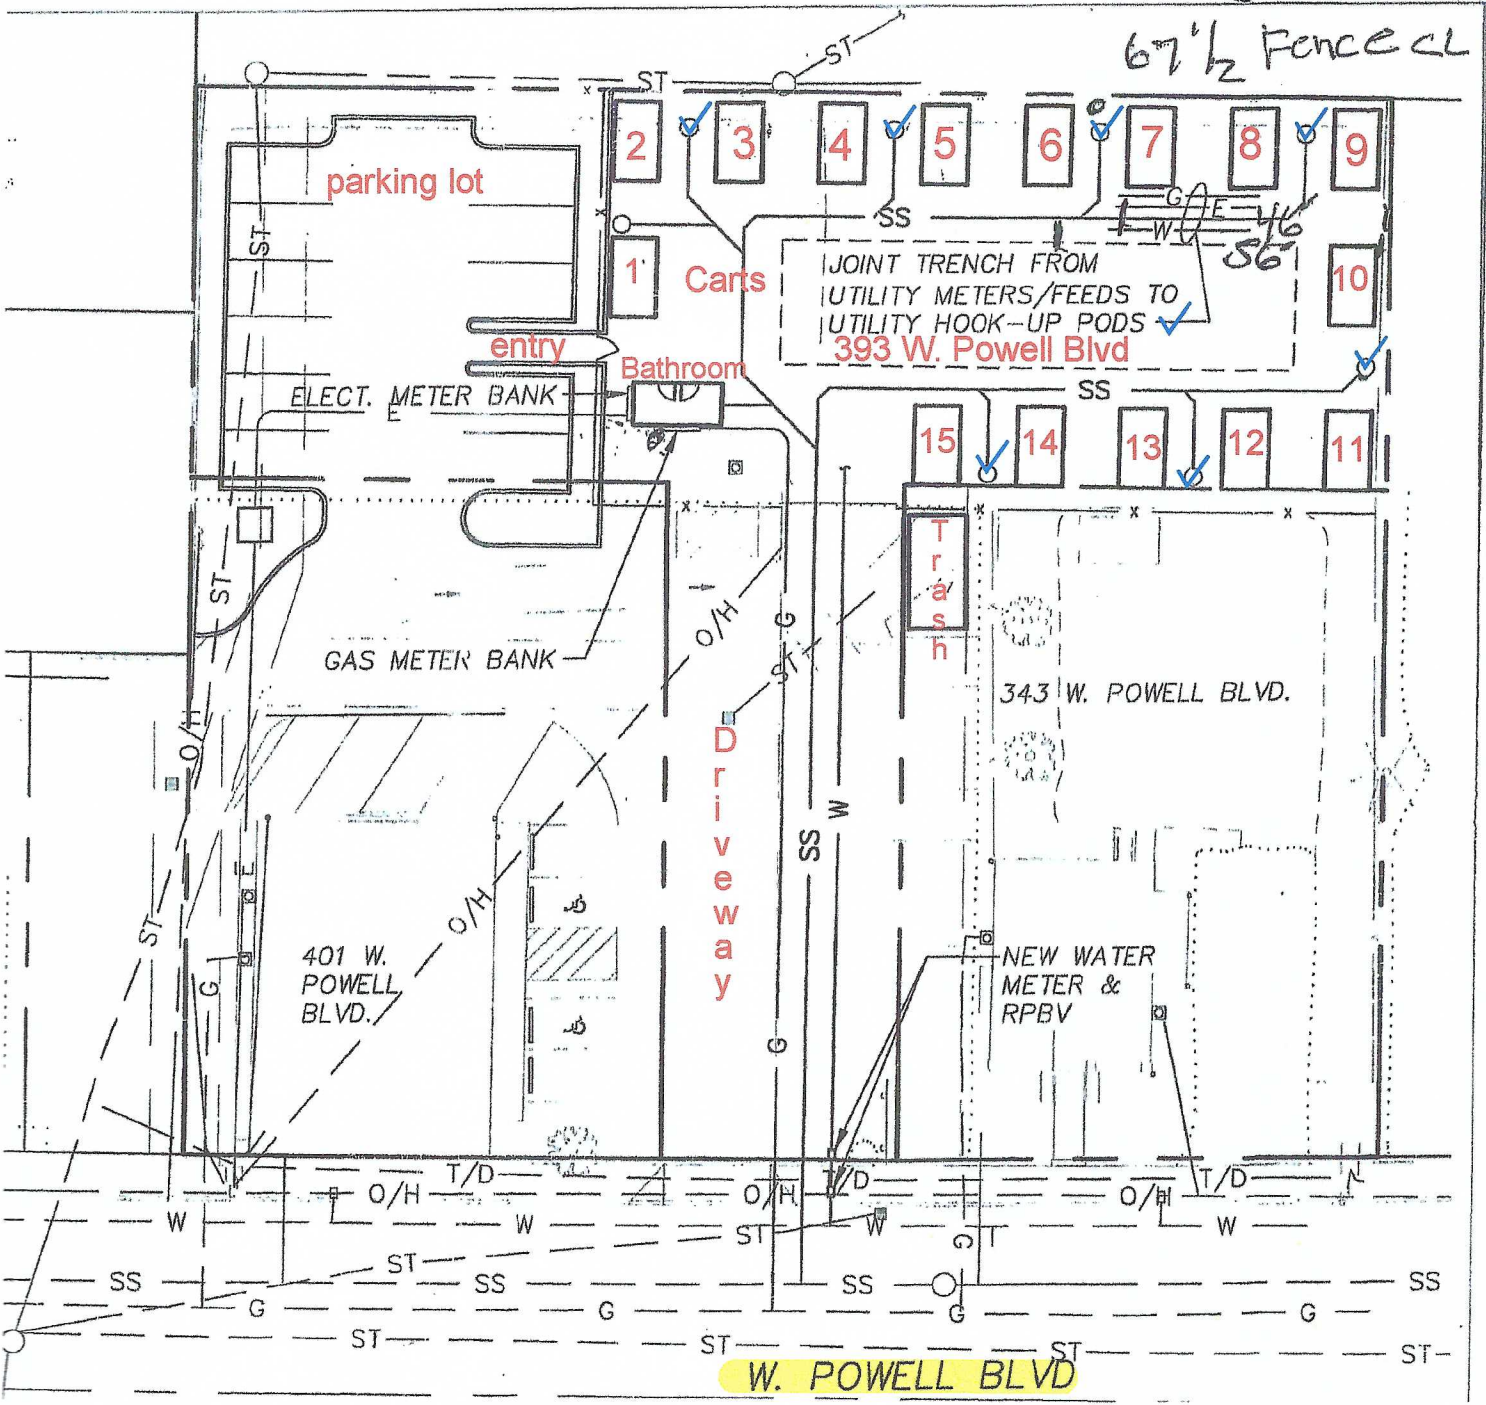

parking lot

1 Cars

Bathroom

JOINT TRENCH FROM UTILITY METERS/FEEDS TO UTILITY HOOK-UP PODS 393 W. Powell Blvd

ELECT. METER BANK

GAS METER BANK

Driveway

Trash

343 W. POWELL BLVD.

NEW WATER METER & RPBV

401 W. POWELL BLVD.

W. POWELL BLVD